

General Notes:

This drawing is to be read for 'Unit 2 G.A Ground & First Floor Plans' purposes only.


This drawing is to be read in conjunction with DLA Architecture drawing numbers:

- 2017-088/001 'Proposed Site Plan'
- 2017-088/021 'Unit 2 G.A Elevations'
- 2017-088/022 'Unit 2 G.A Roof Plan'


This drawing is to be read in conjunction with the NBS Building Specification

This drawing is to be read in conjunction with all relevant Structural Engineers detail design drawings and specifications

This drawing is to be read in conjunction with all Mechanical & Electrical Engineers detail design drawings and specifications

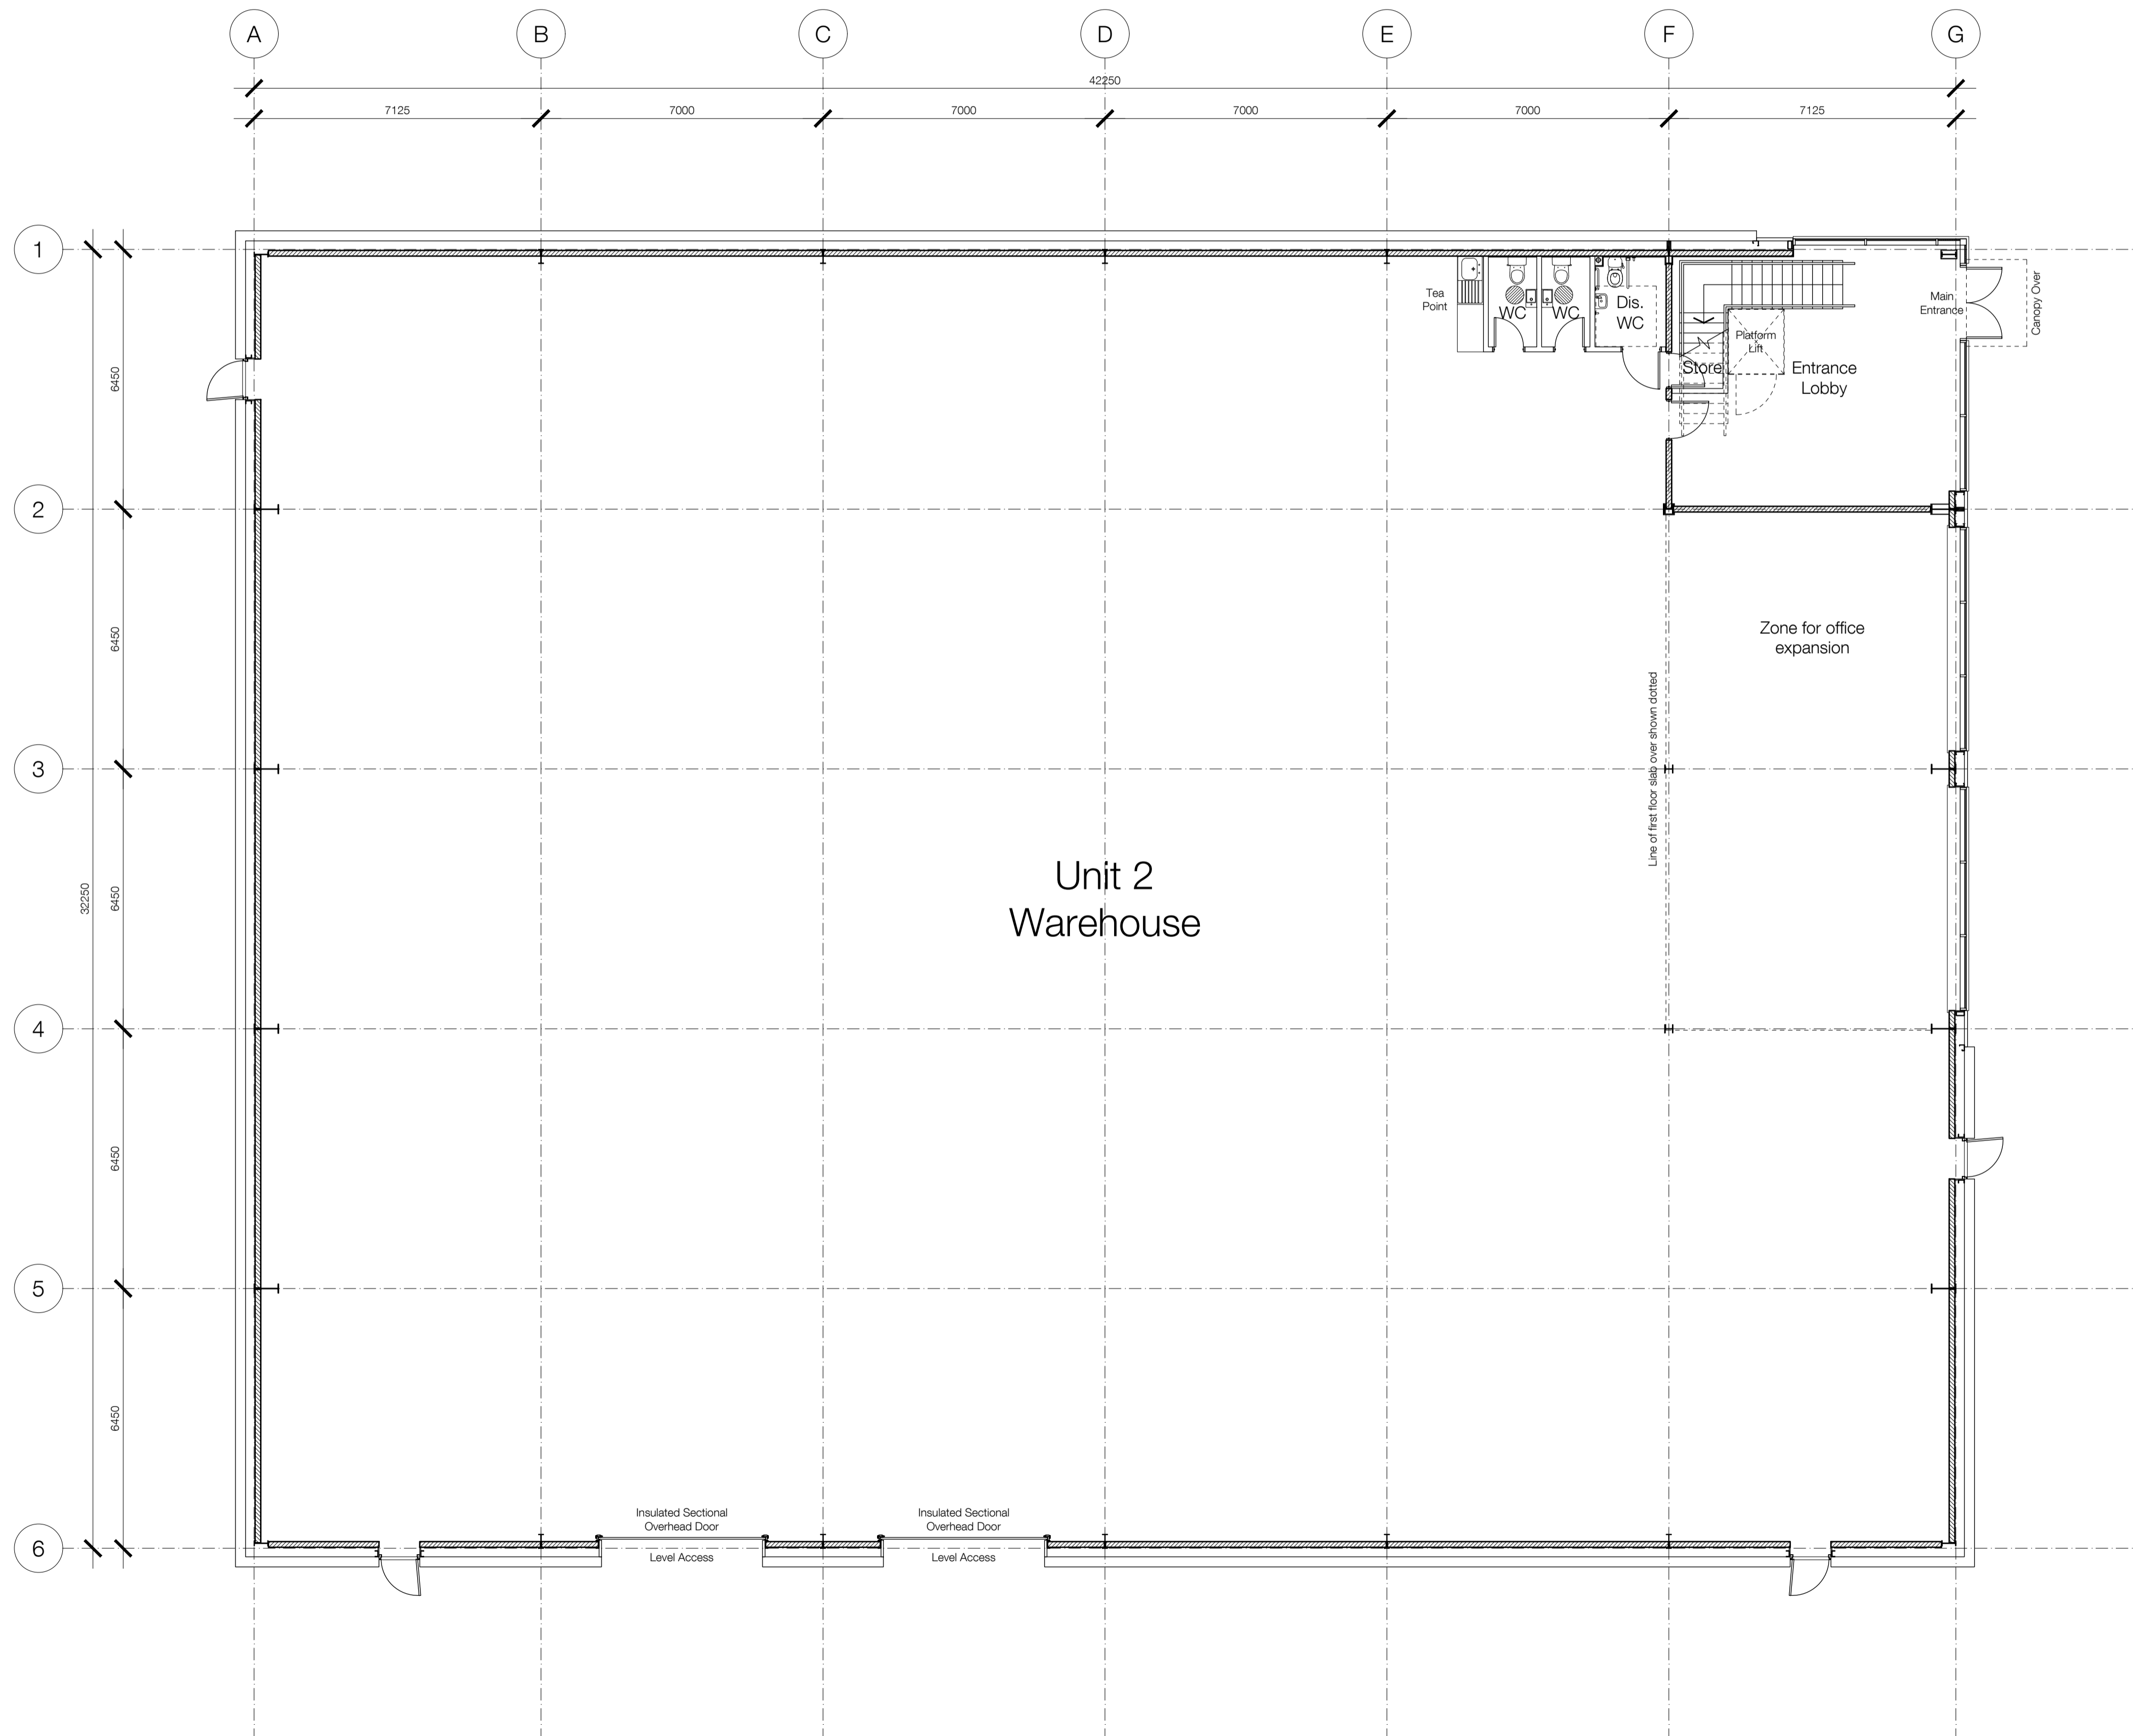

Unit 2 Ground Floor Plan

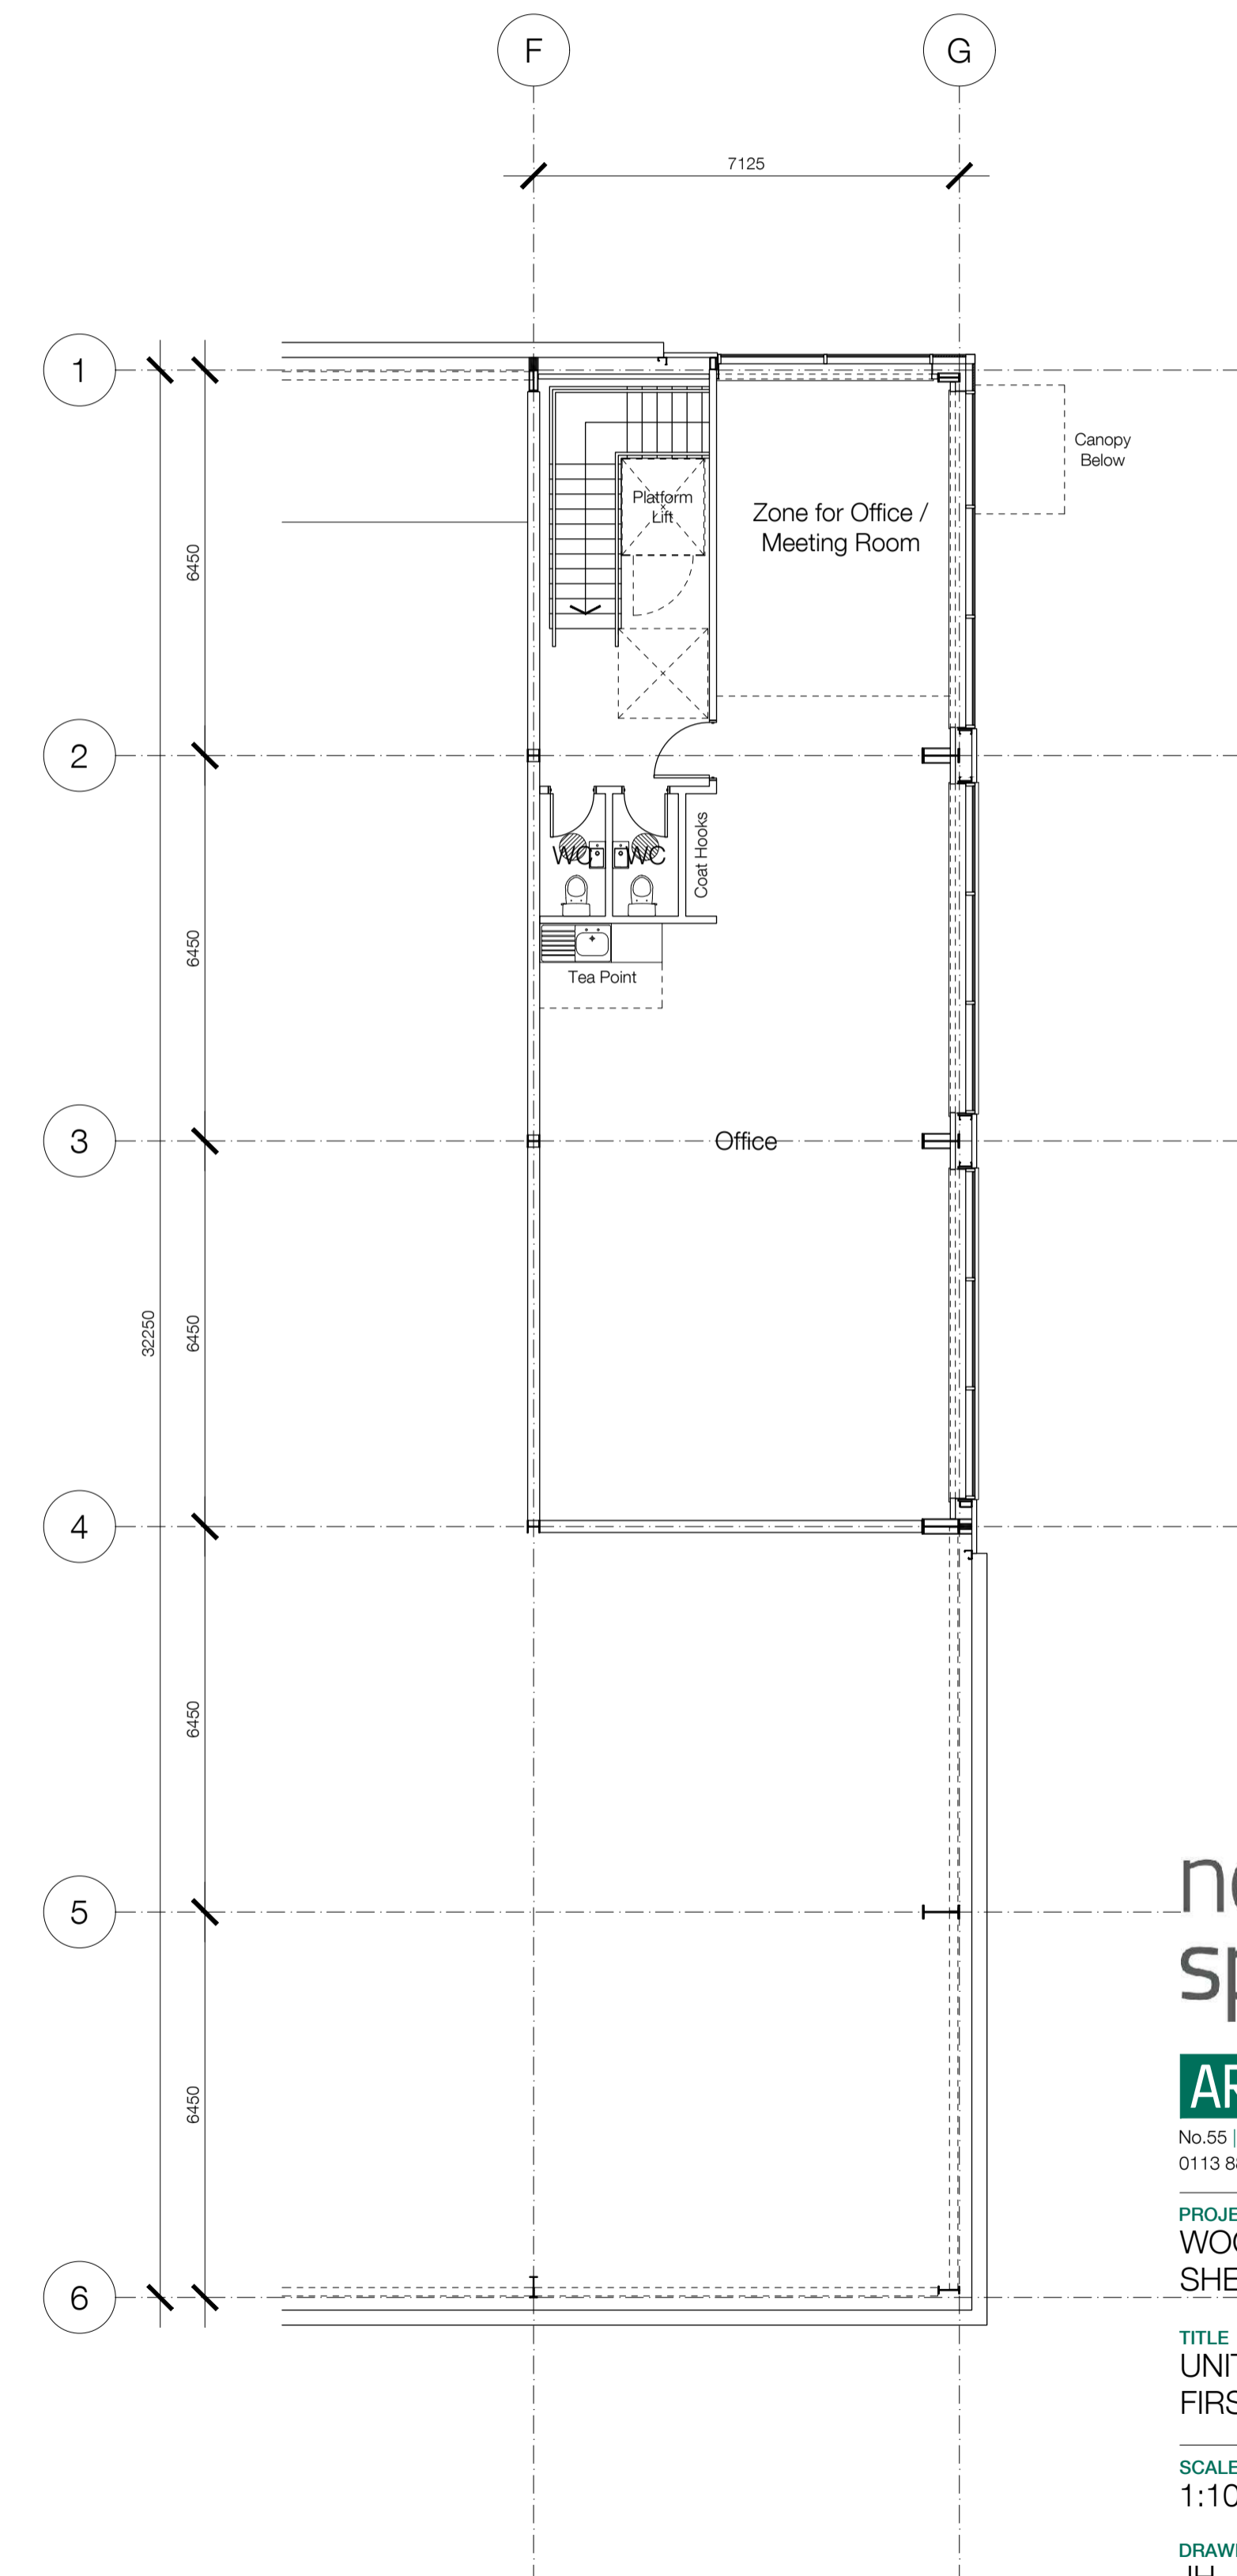

Unit 2 First Floor Plan



network
space

ARCHITECTURE

No.55 | St Pauls Street | Leeds | LS1 2TE
0113 887 3100 www.dla-design.co.uk

PROJECT
WOODHOUSE LINK,
SHEFFIELD

TITLE
UNIT 2 G.A GROUND &
FIRST FLOOR PLANS

SCALE 1:100 @ A1 DATE 14/08/18

DRAWN JH REVIEWED JB

DLA REF NUMBER REVISION
2017-088/020

FILE PATH T:\2017\2017-088\CAD\05-Autocad\Drawgs\020

STATUS